
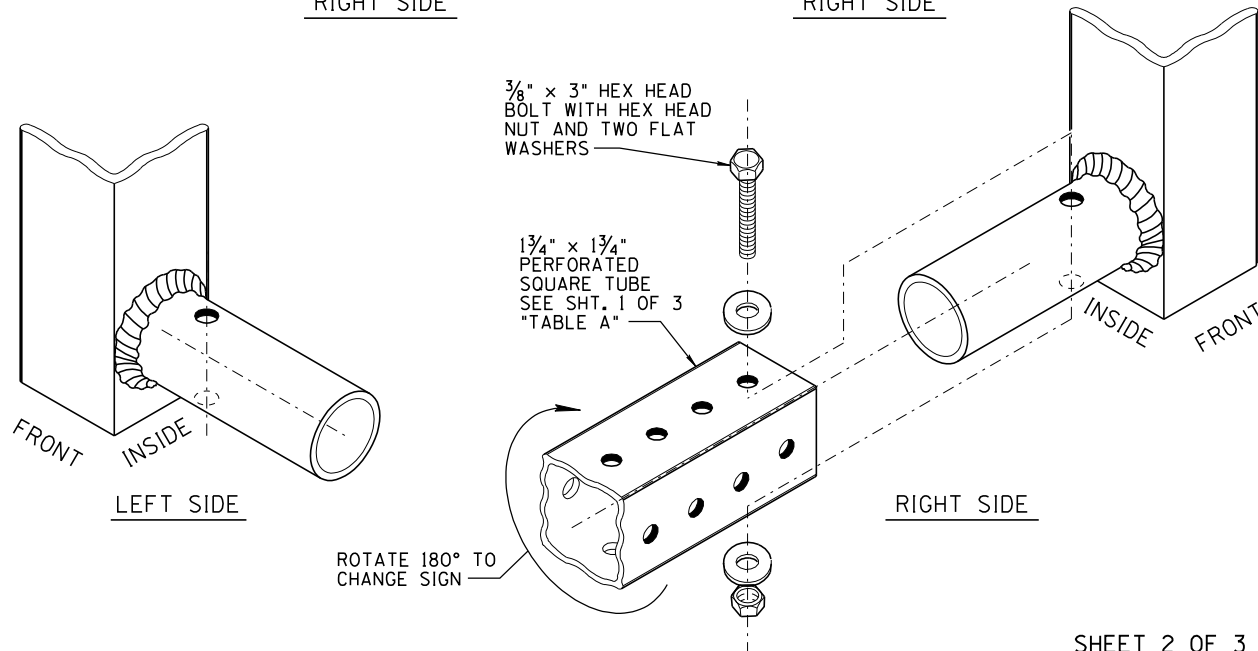


NO	DESCRIPTION OF REVISIONS	MADE BY	DATE
1	NEW ISSUE	DA/TV/LL	4/06
2			
3			
4			

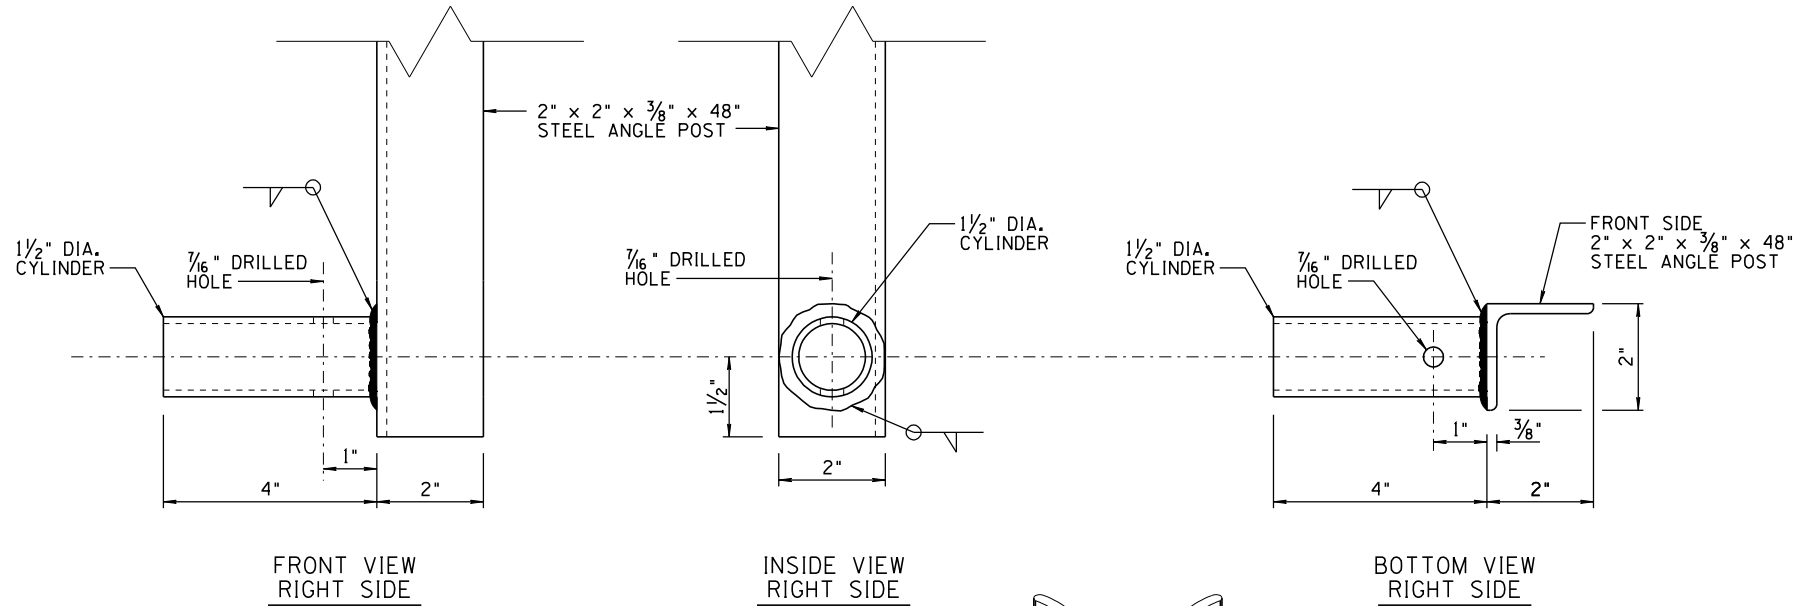

SHEET 2 OF 3
NOT TO SCALE

DESIGN APPROVED	ARIZONA DEPARTMENT OF TRANSPORTATION INTERMODAL TRANSPORTATION DIVISION STANDARD DRAWINGS	REV. 4/06
APPROVED FOR DISTRIBUTION SIGNATURE ON FILE	INSTALLATION OF ROTATING OPEN/CLOSED SIGN	DRAWING NO. S-14